

KEYNOTES


XXX

**WJHW**  
WRIGHTSON | JOHNSON | HADSON | WILLIAMS  
Designers and Planners for Sound, Video, Multi-Media,  
Telecommunication, Broadcast, Theatre & Acoustics  
1424 Midcourt Road, Suite 124 Voice: 972.934.3700  
Carrollton, Texas 75006 Fax: 972.934.3708

# M&T BANK STADIUM ASSISTIVE LISTENING REPLACEMENT BALTIMORE, MARYLAND

PACKAGE

REVISIONS		
NO.	DATE	DESCRIPTION

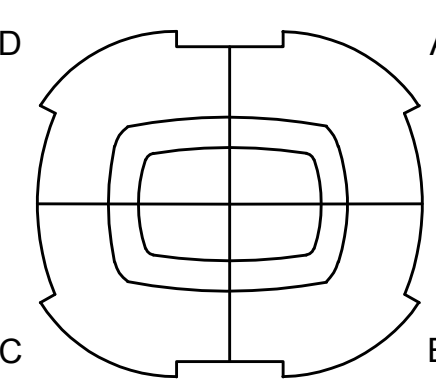


PROJECT NO. 20009 PROJECT MGR. REVIEWED BY WJHW

ISSUED FEBRUARY 7, 2020

SHEET TITLE TYPICAL BUILDING SECTION

SHEET NO. AV4-01

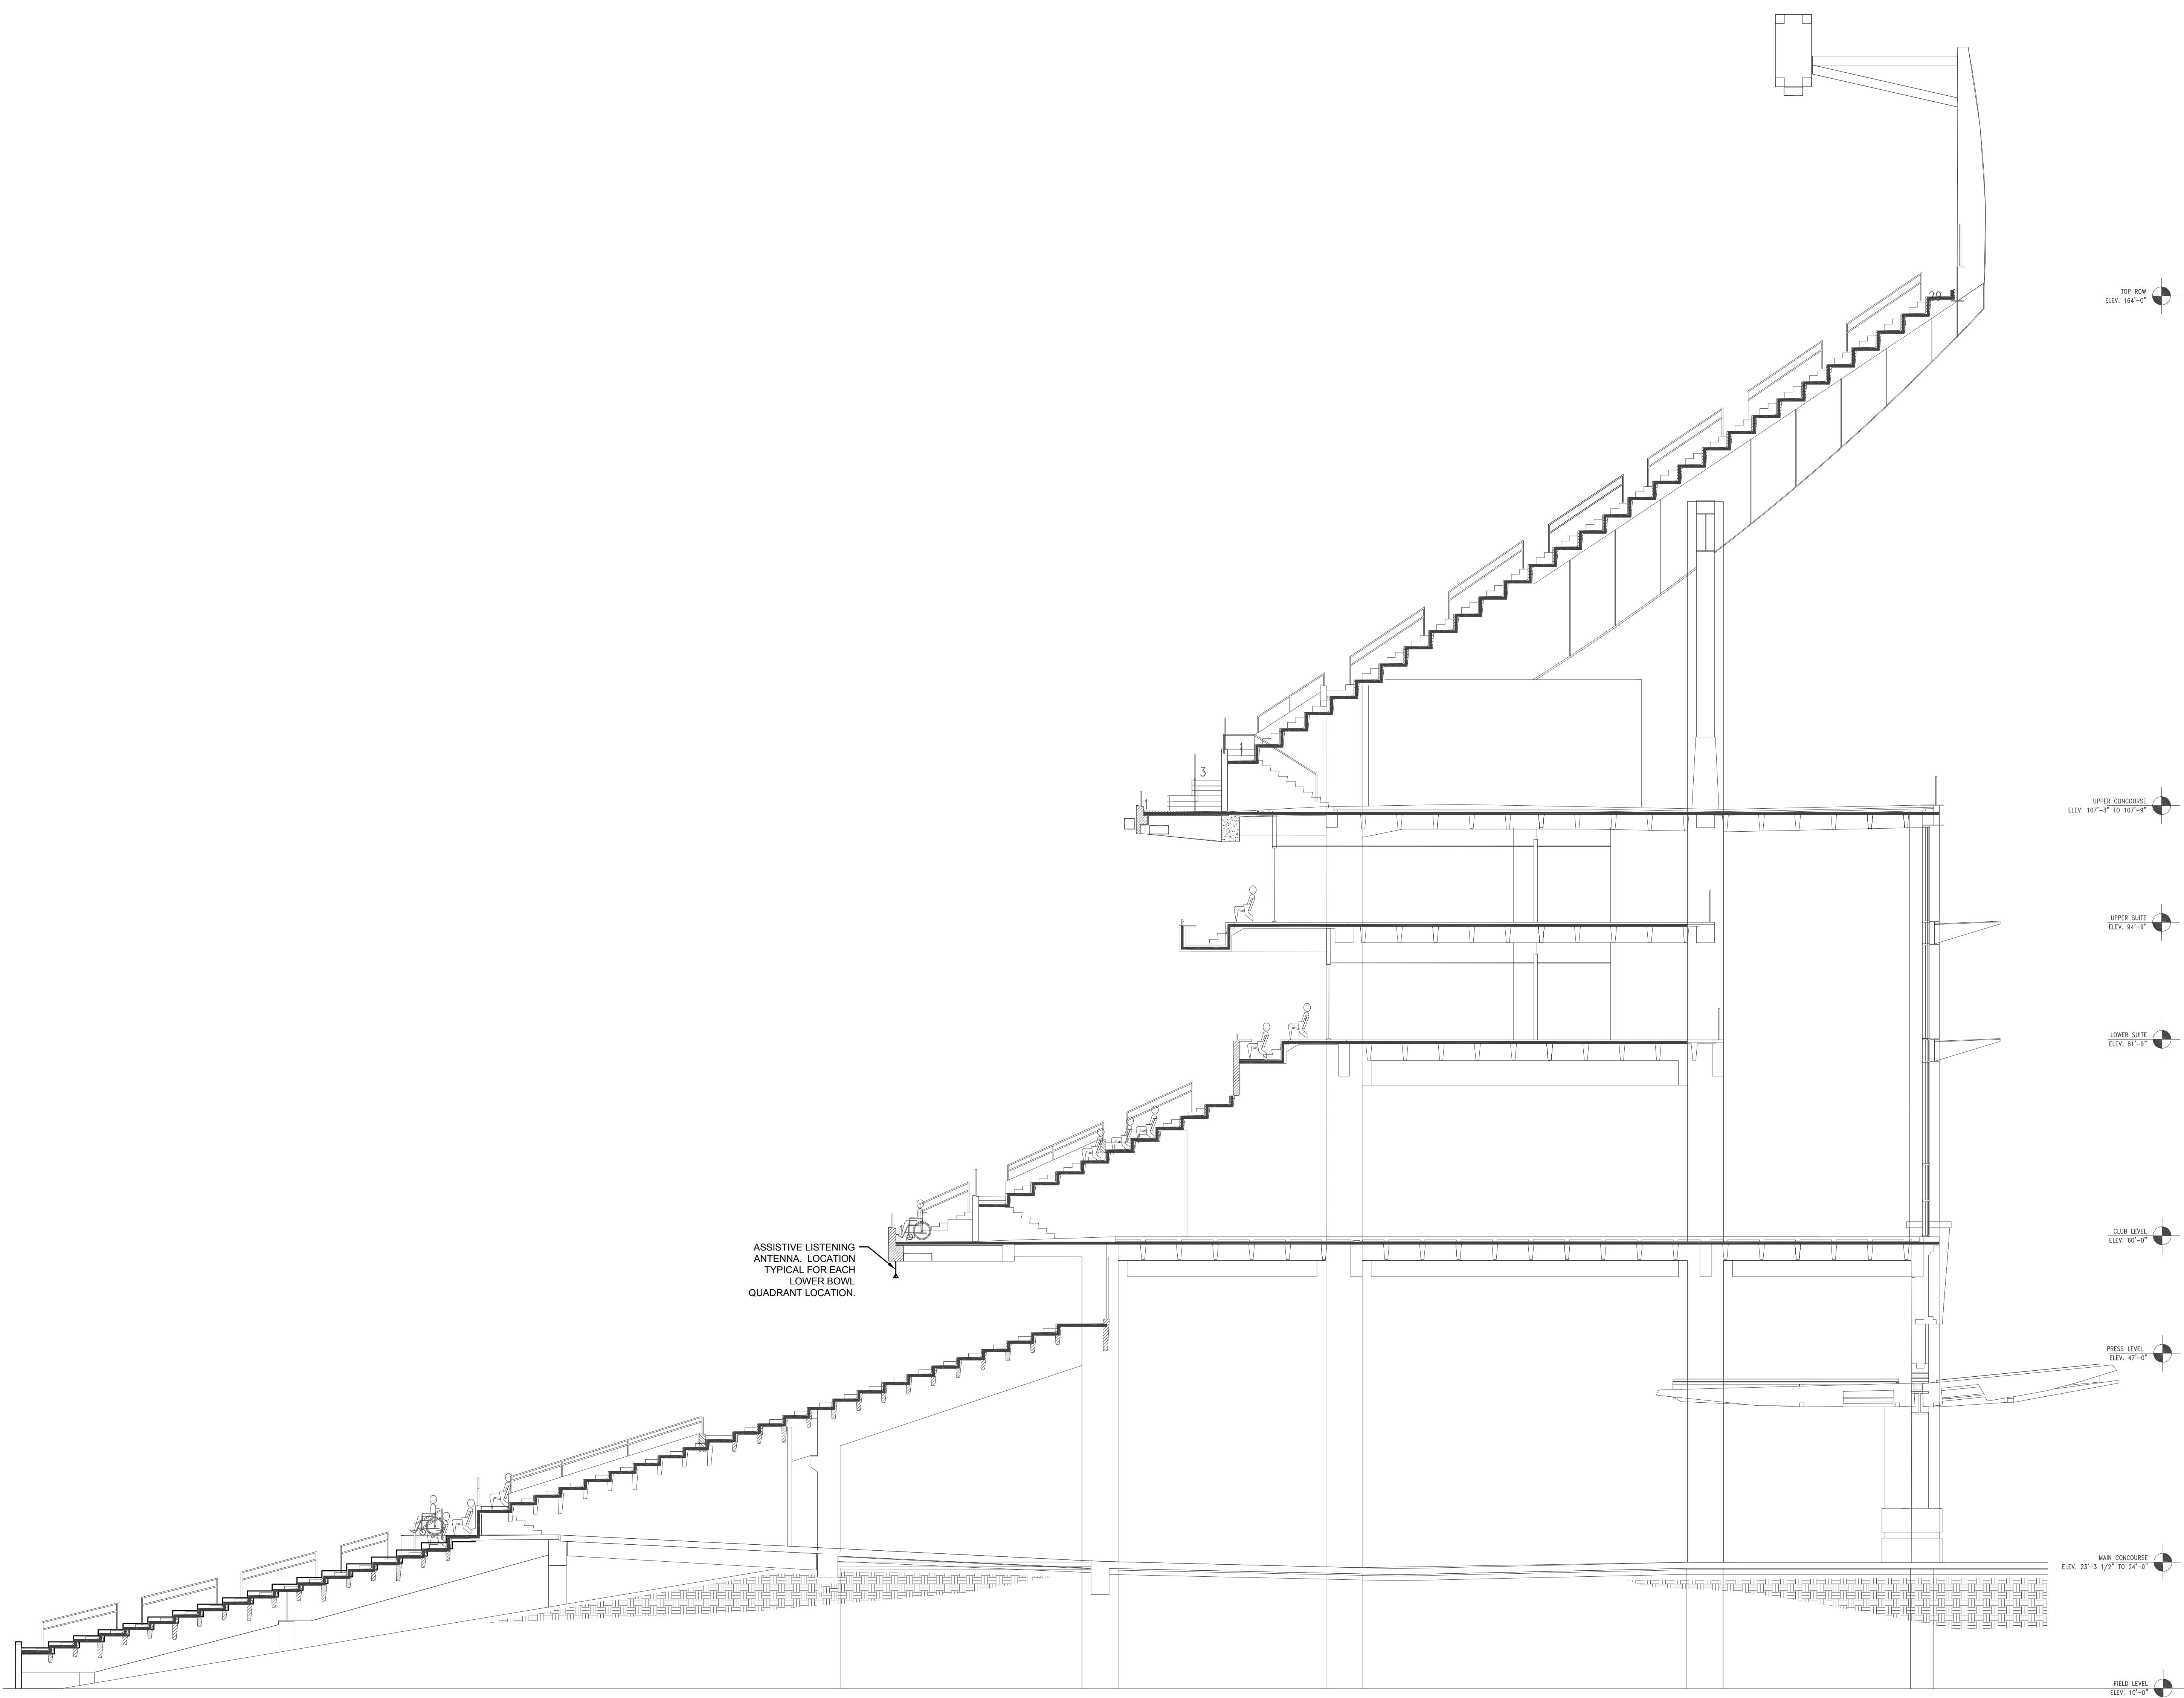

**1** TYPICAL BUILDING SECTION  
SCALE: 1/8" = 1'-0"

